


LIFTRANS SERVICE LIFTS - GENERAL ASSEMBLY

DRAWN BY DON WILKES AND ASSOCIATES September 2013

ARROW 2000 MODEL
Drawing No AR 001 Rev A

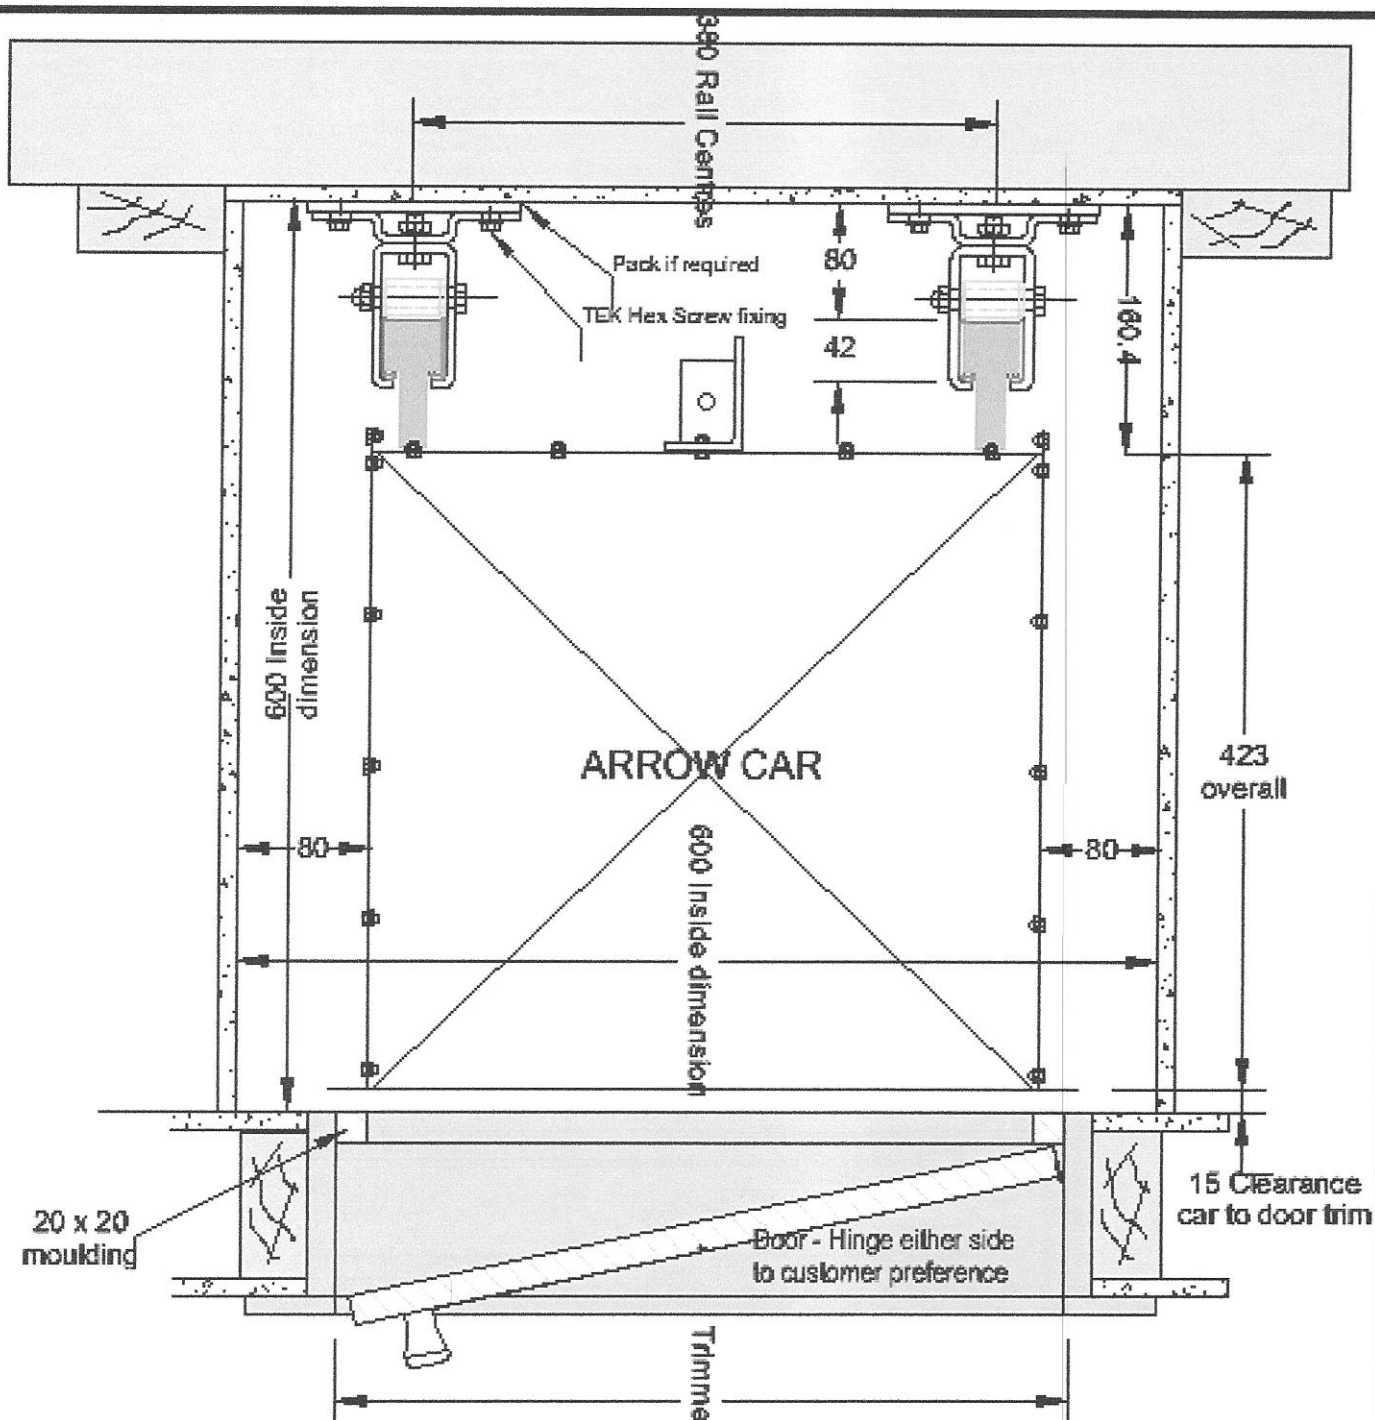

NOTE:

Construction of 600 x 600 (internal) Lift Shaft shall comply with recognised NZ Building Codes and Local Building Regulations.

Where the lift shaft terminates in a basement, provision such as damp course layers will be made to avoid moisture ingress

Gibraltar Board interior to be stopped and painted prior to installation.

LIFTRANS SERVICE LIFTS
P O Box 303261
Rosedale
Phone 09 480 5528


LIFTRANS SERVICE LIFTS
ARROW 2000 MODEL
ASSEMBLY - PLAN

Drg No AR 2000 03

APPROVED BY

DATE

September 2013

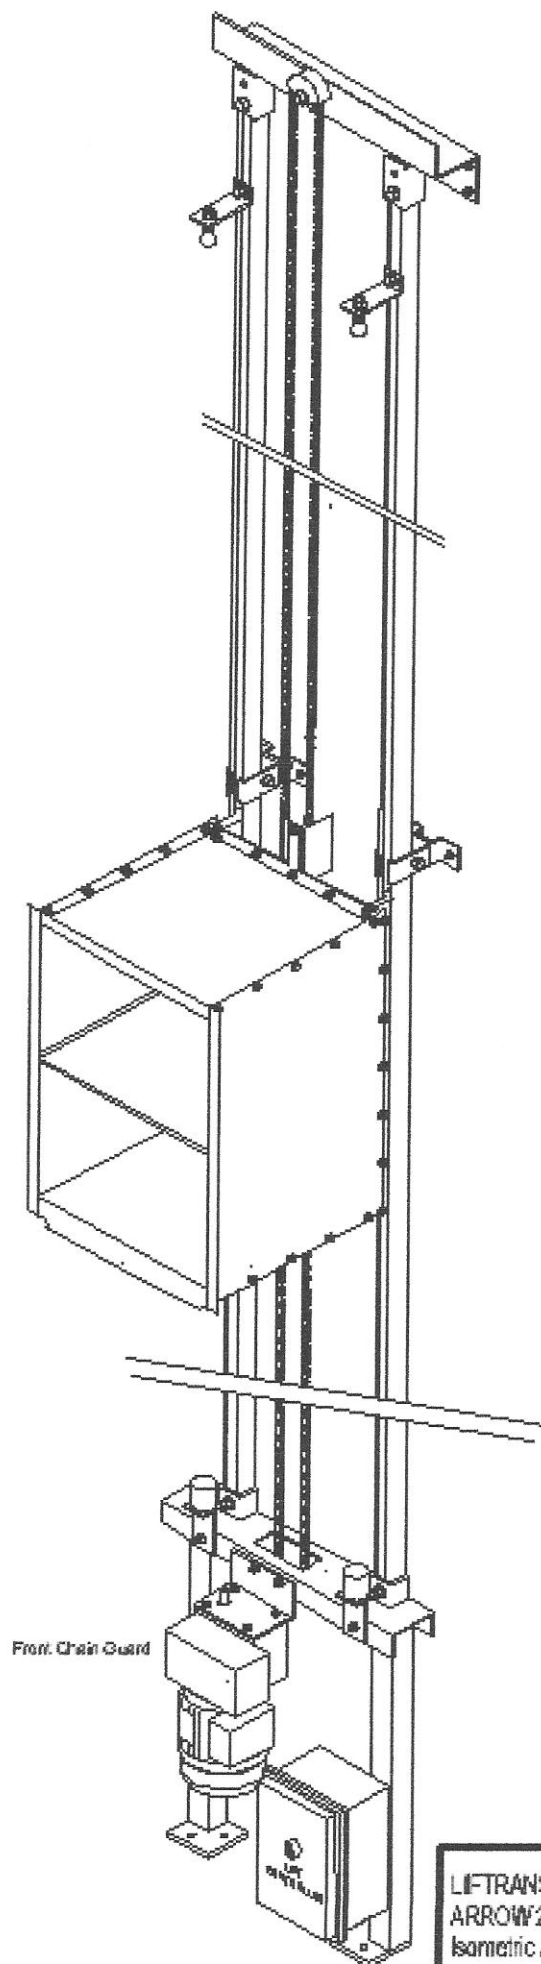

LIFTRANS SERVICE LIFTS
P O Box 303261
Roseville
Phone 09 480 5528

LIFTRANS SERVICE LIFTS
ARROW2000 MODEL
Isometric Assembly Complete Lift

Dwg No AR 2000 02
DRAWN BY R K A
DATE September 2013